



I.3. Urbanističko rješenje 1:500

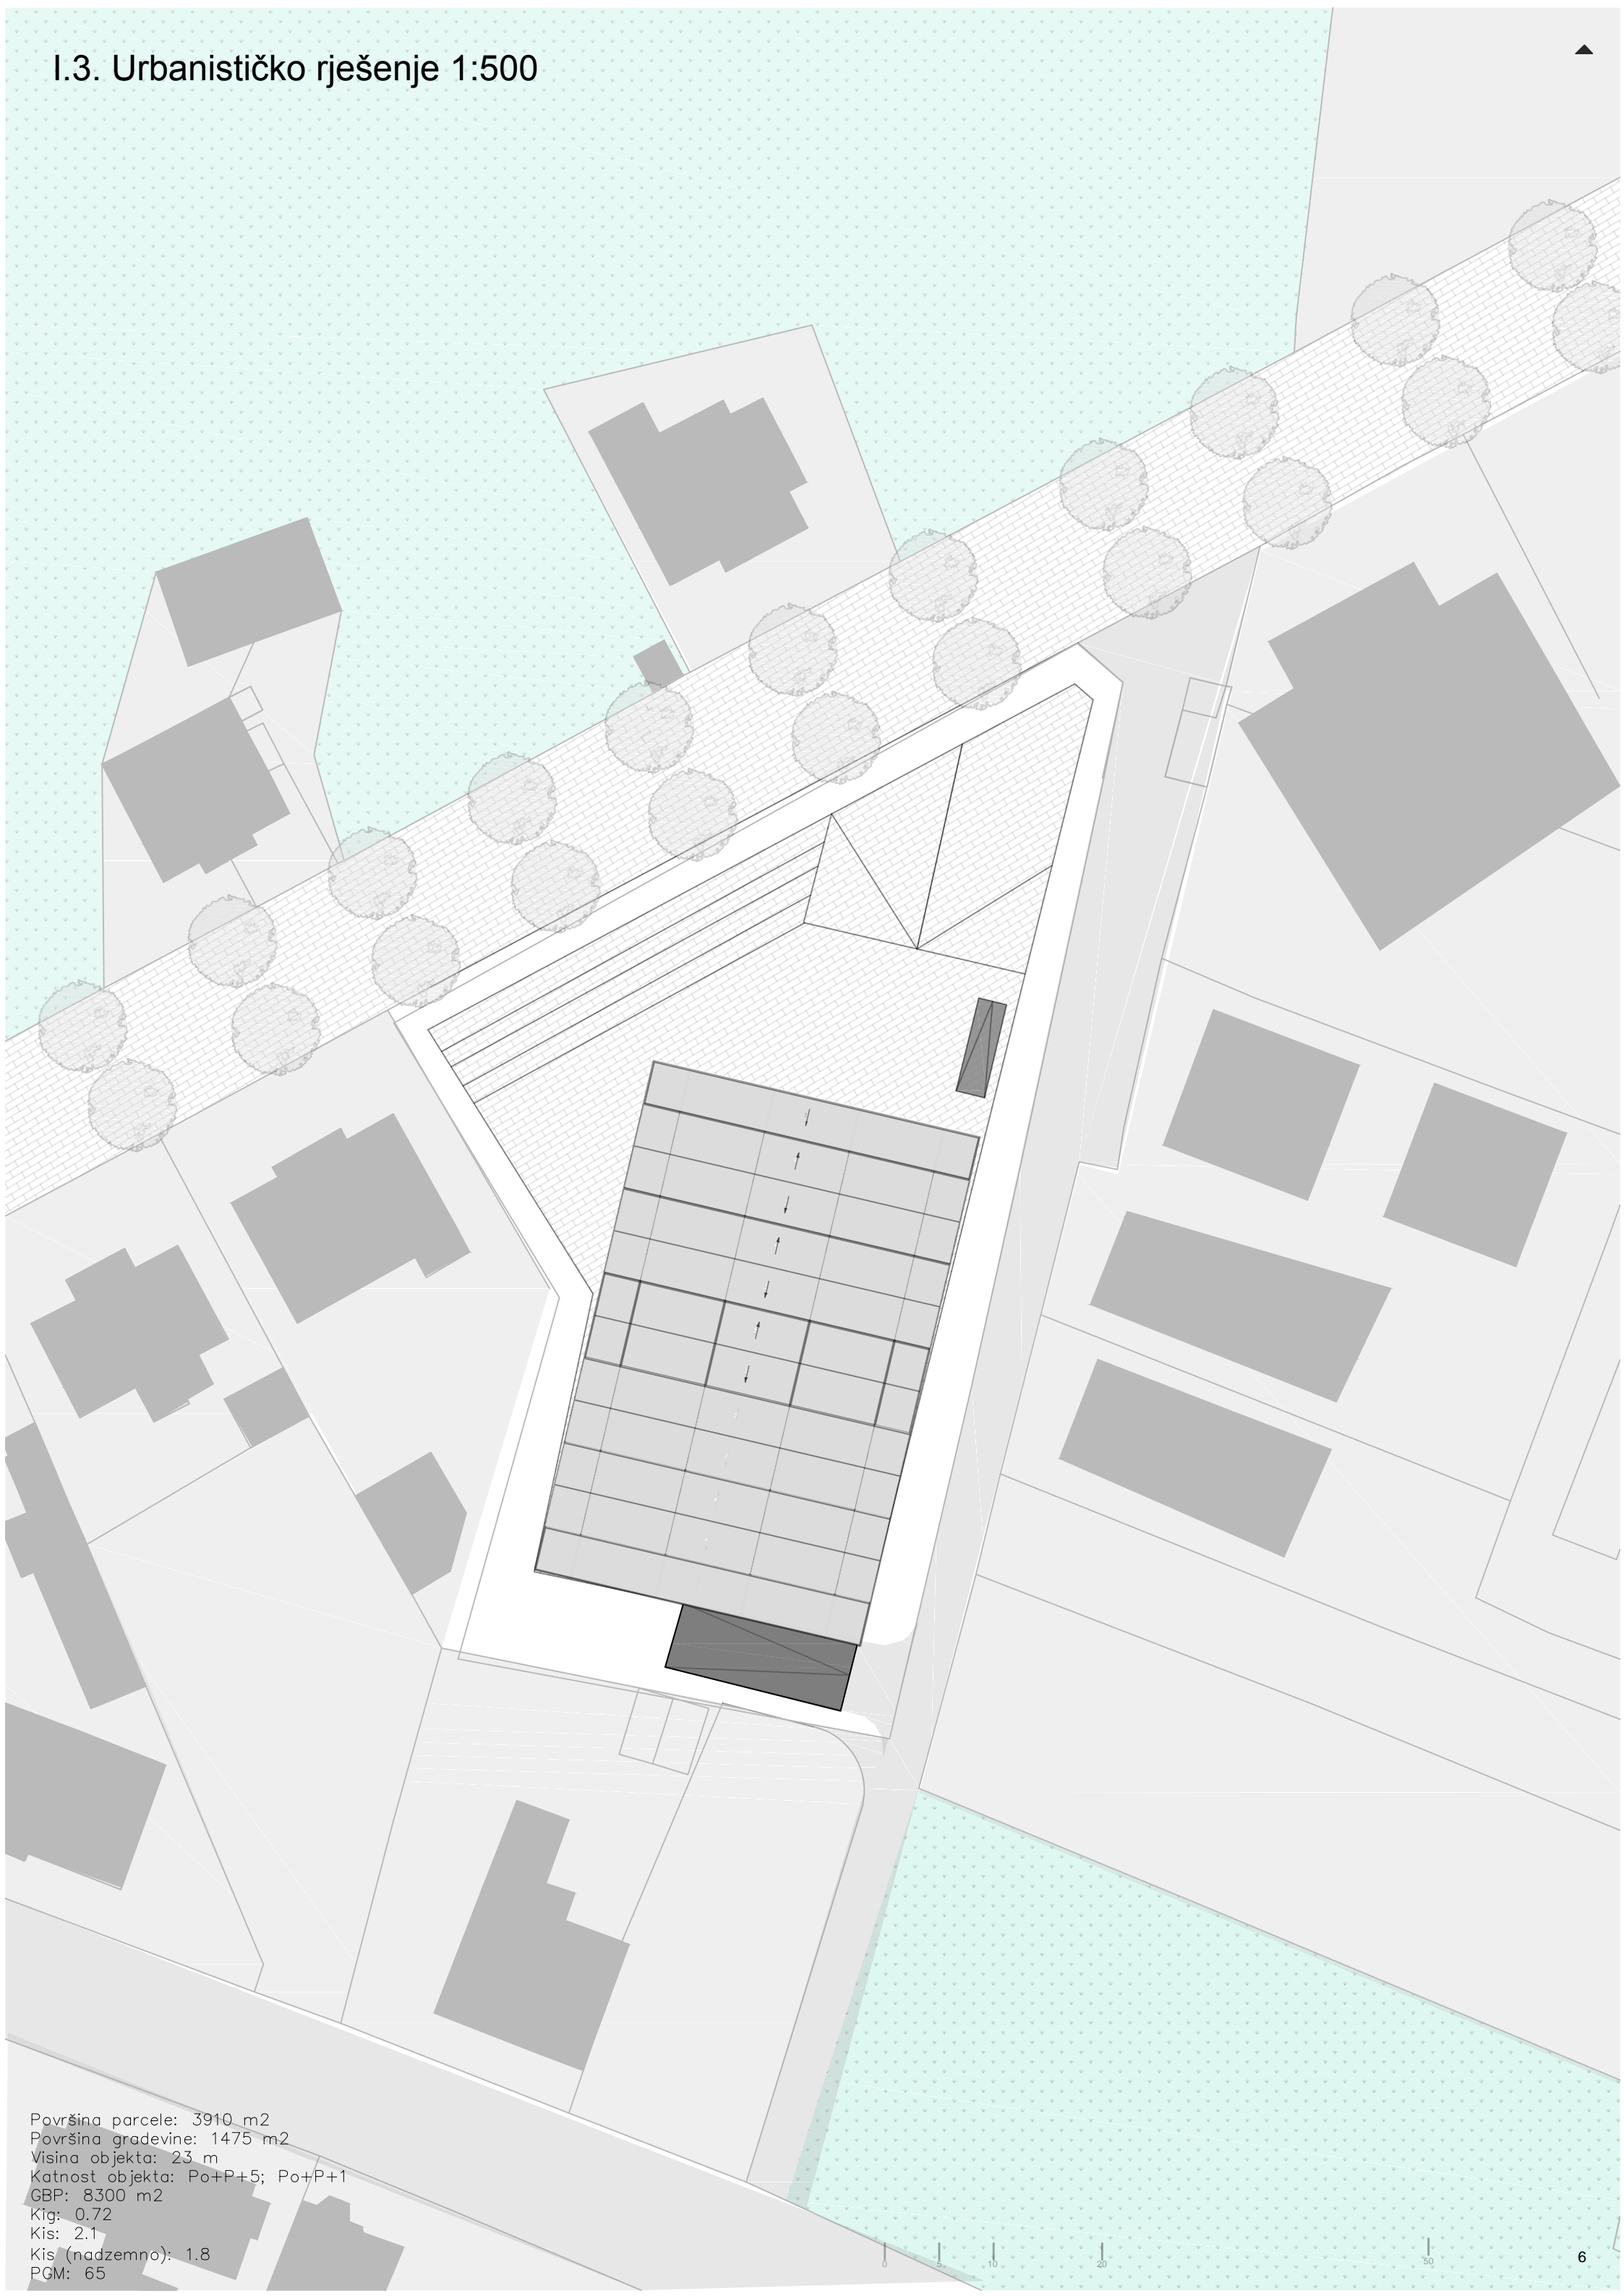



Površina parcele: 3910 m²
Površina građevine: 1475 m²
Visina objekta: 23 m
Katnost objekta: Po+P+5; Po+P+1
GBP: 8300 m²
Ktg: 0.72
Kis: 2.1
Kis (nadzemno): 1.8
PGM: 65

0 5 10 20 50



II.1. Tlocrt partera 1:250

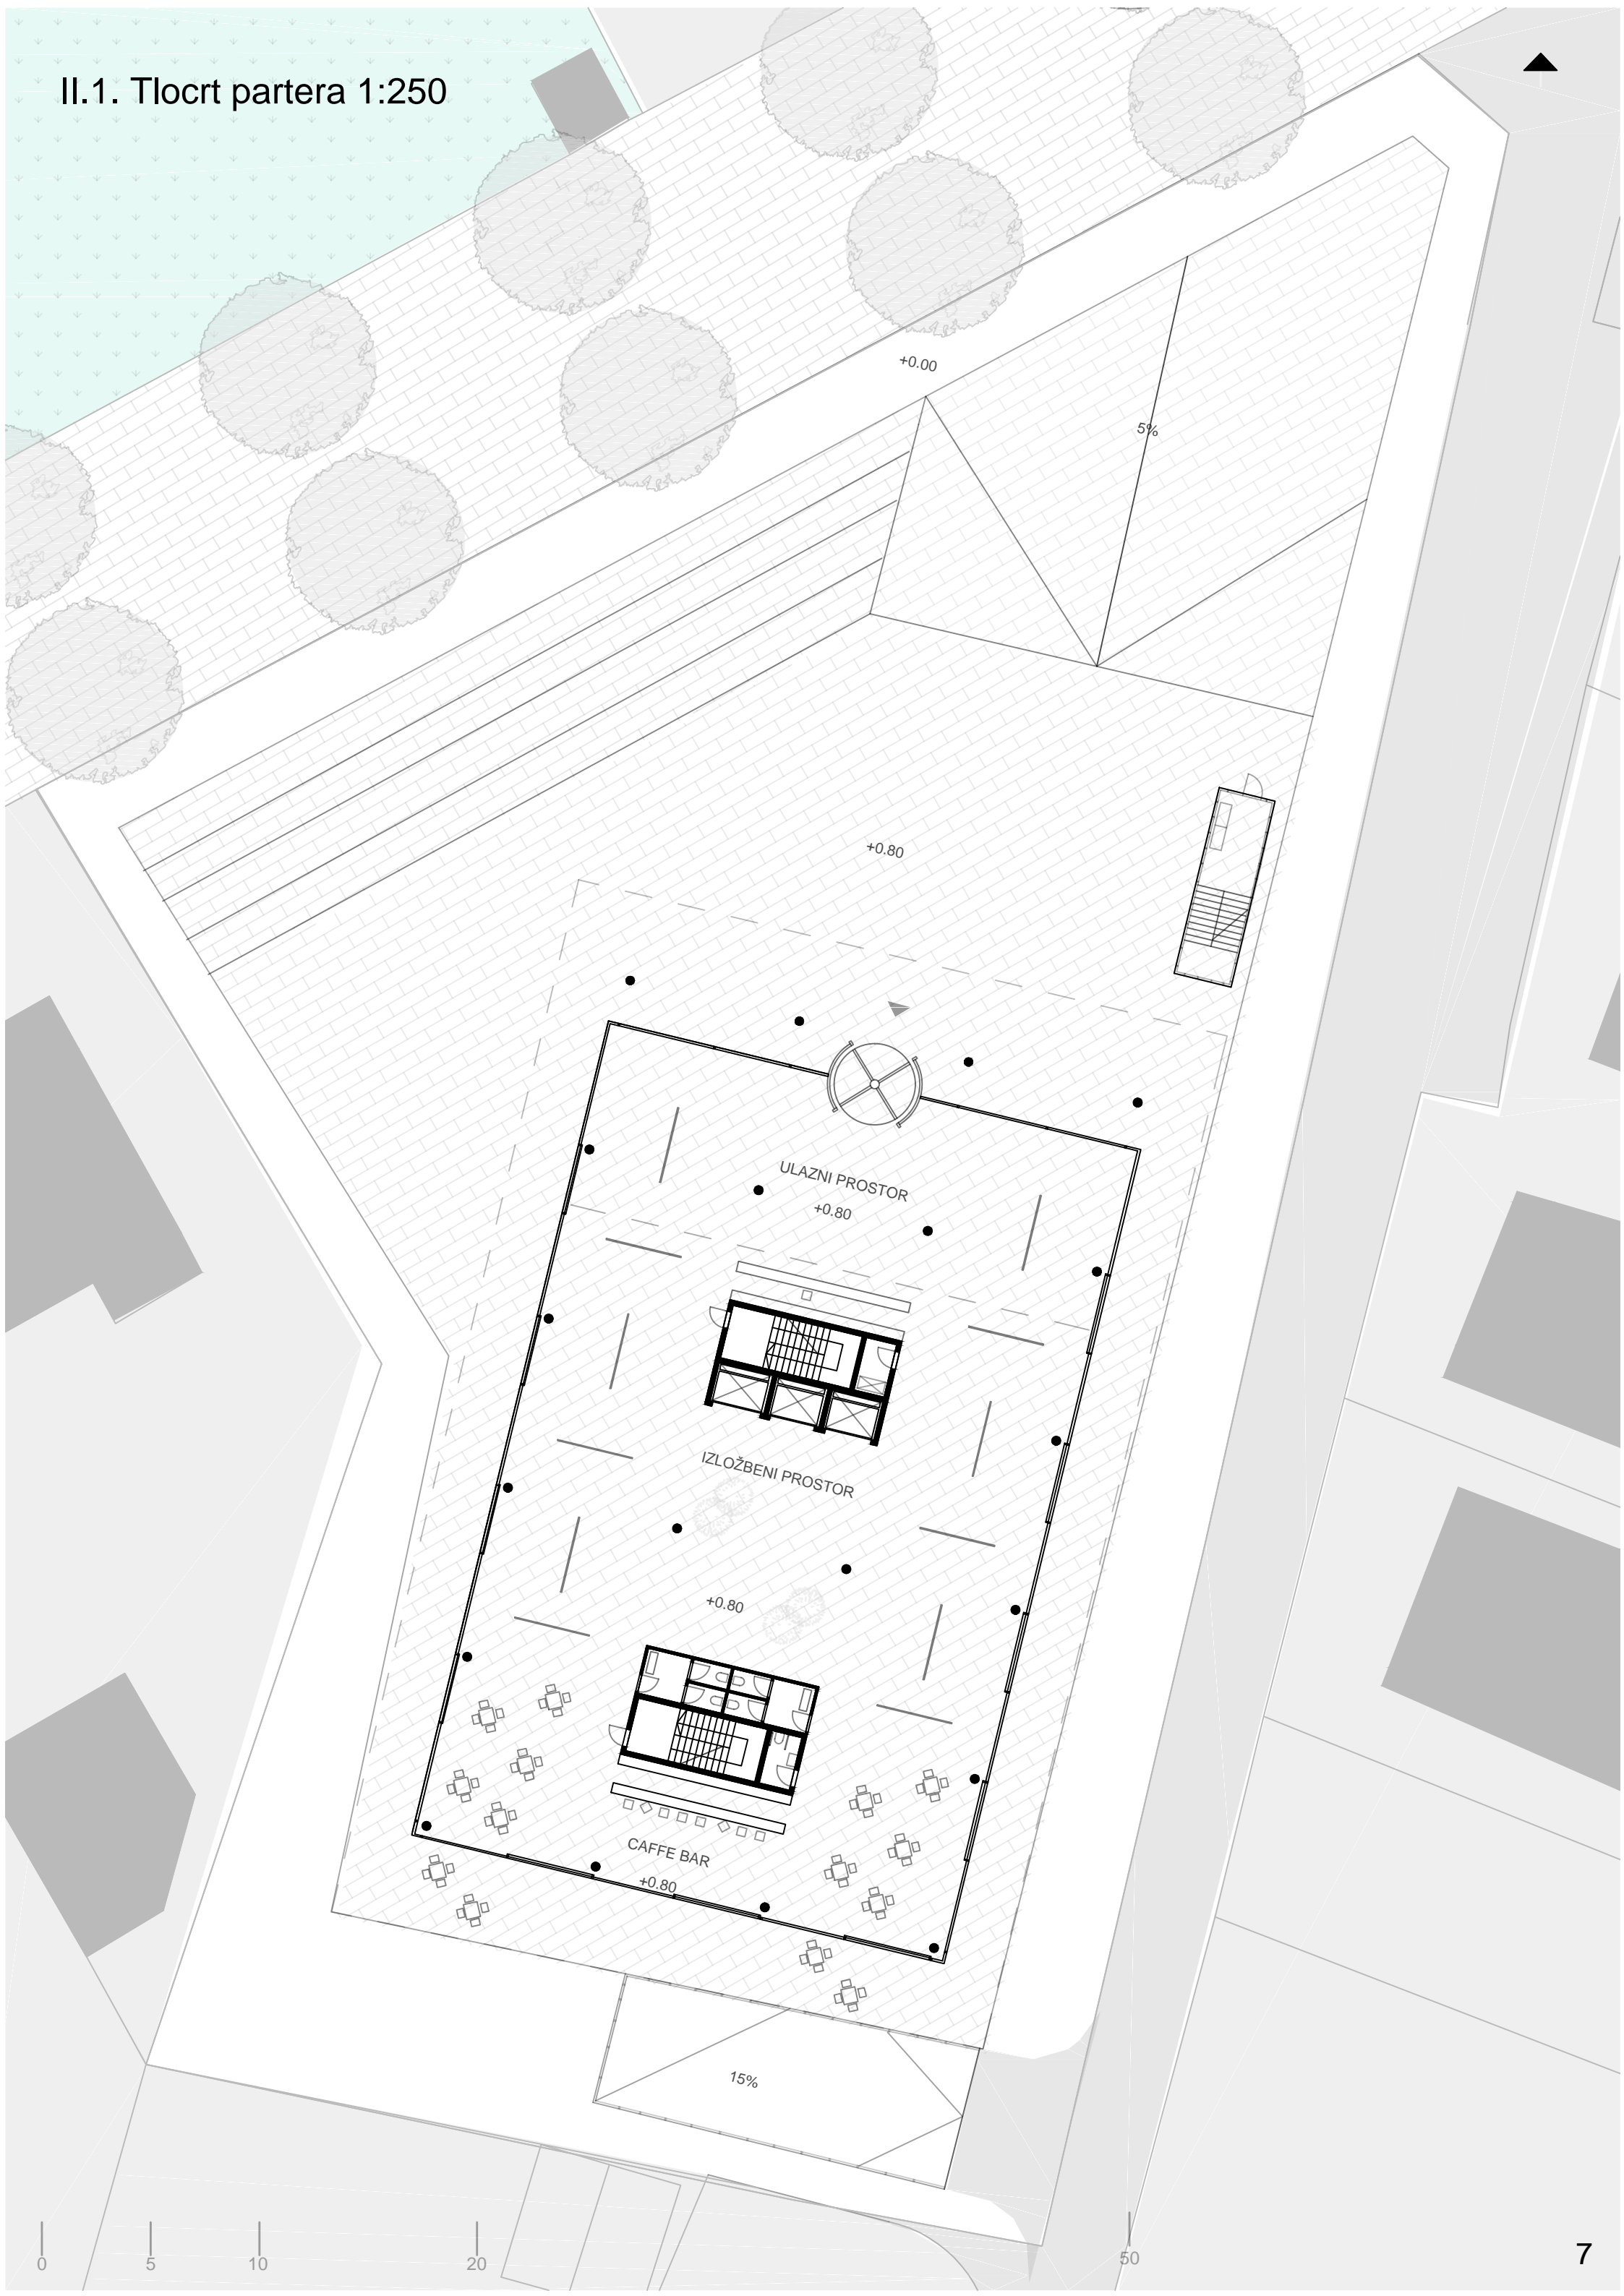


II.10. Sjeverno i Južno pročelje 1:200

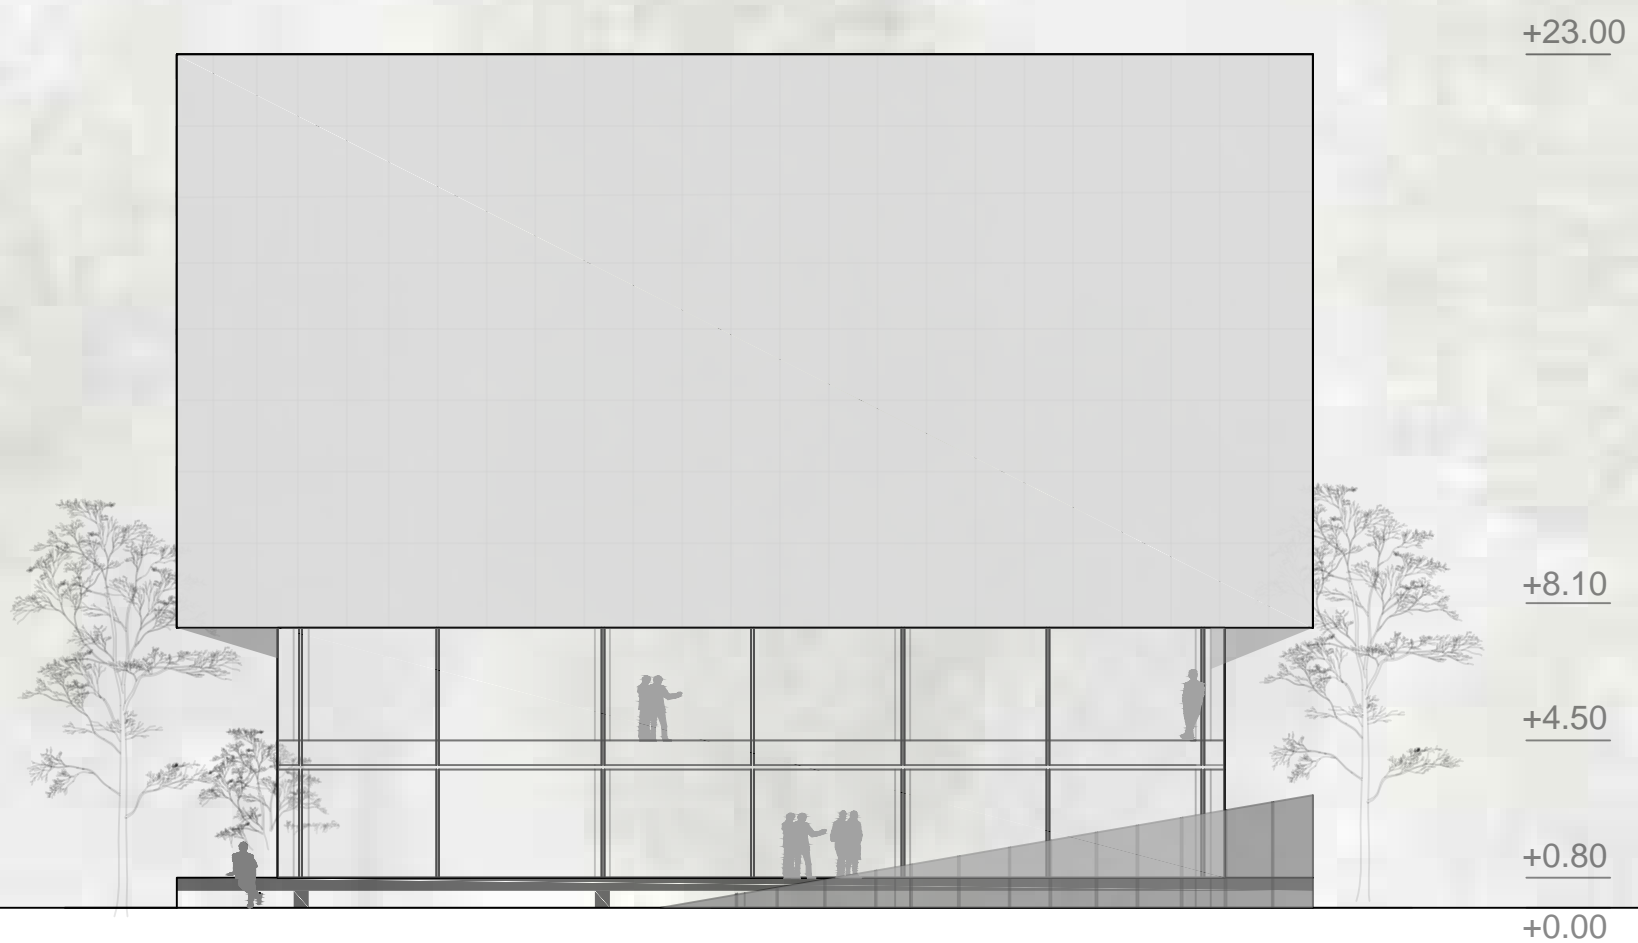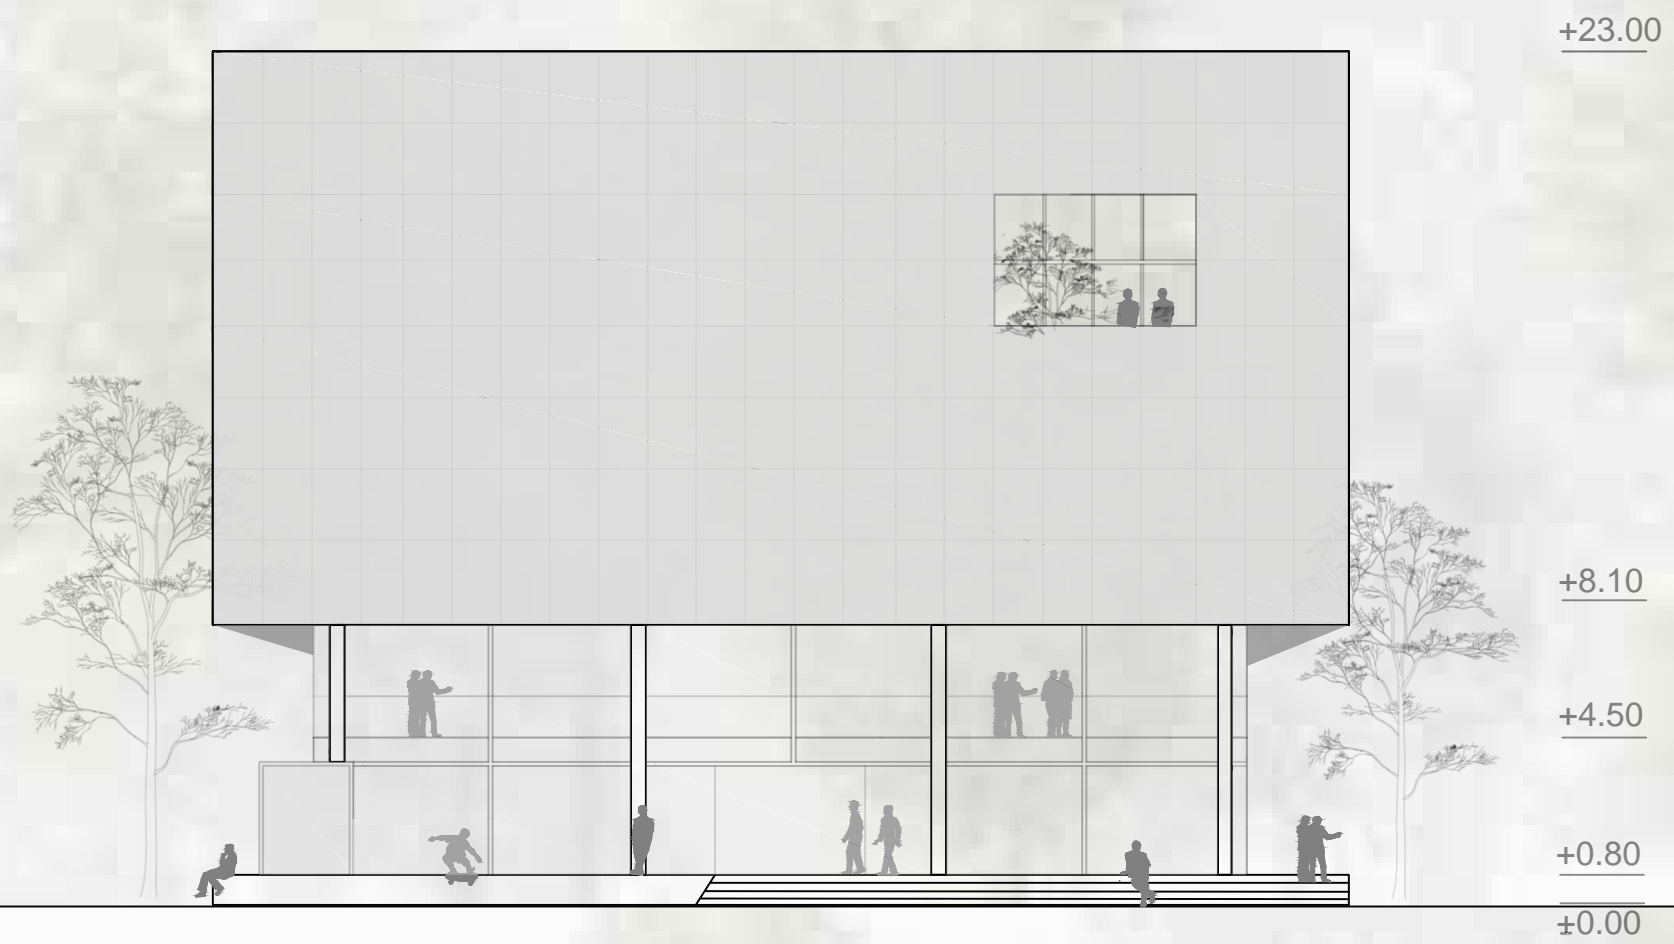

II.11. Istočno i Zapadno pročelje 1:200

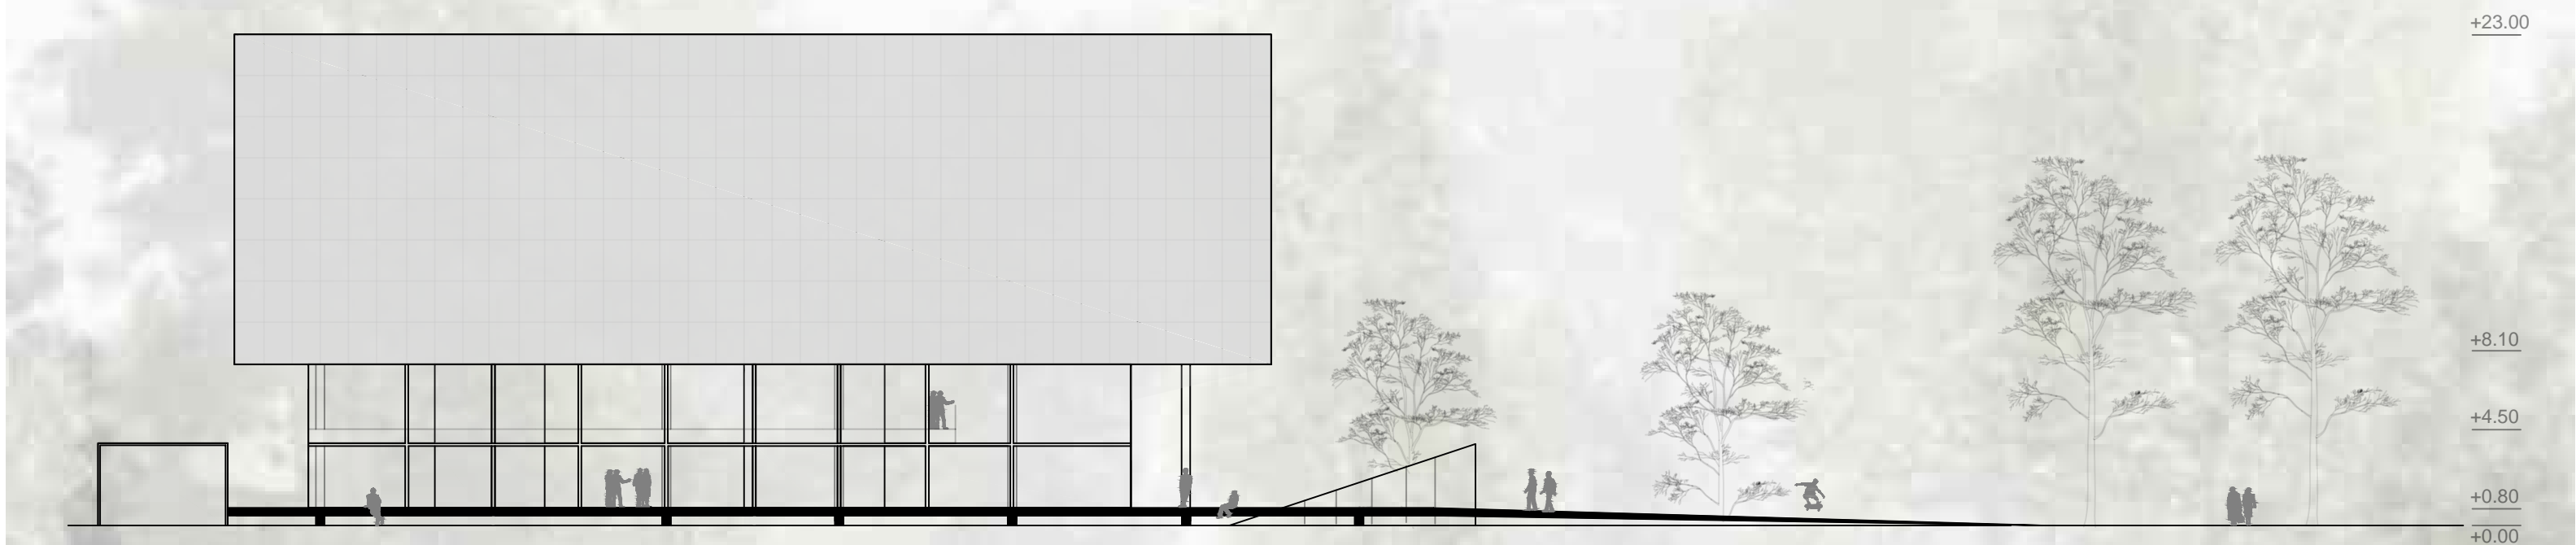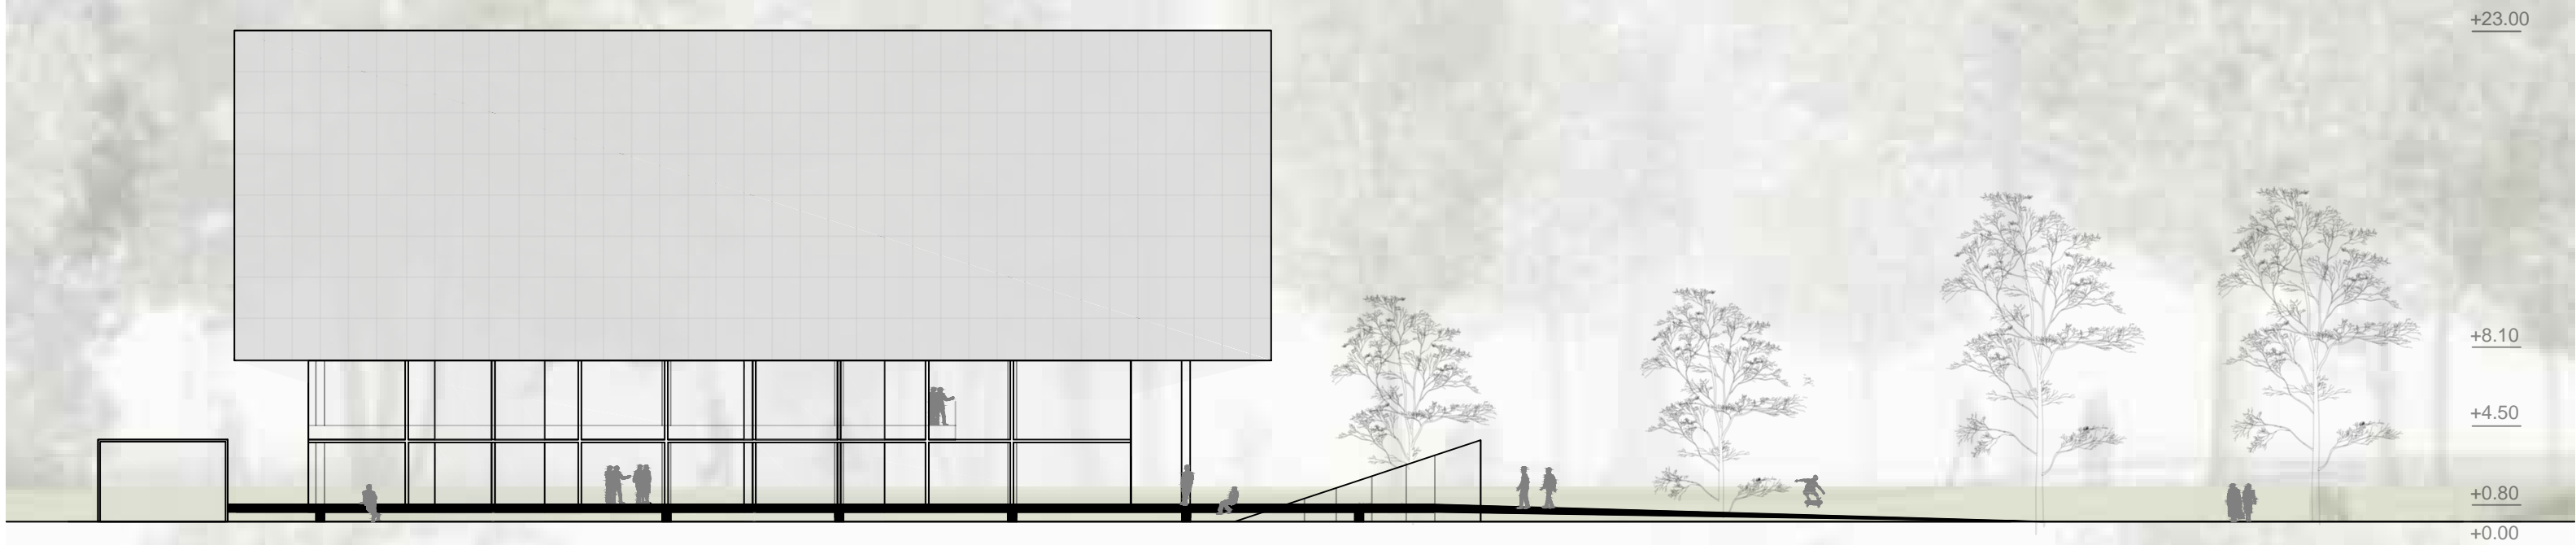

0 5 10 20 50

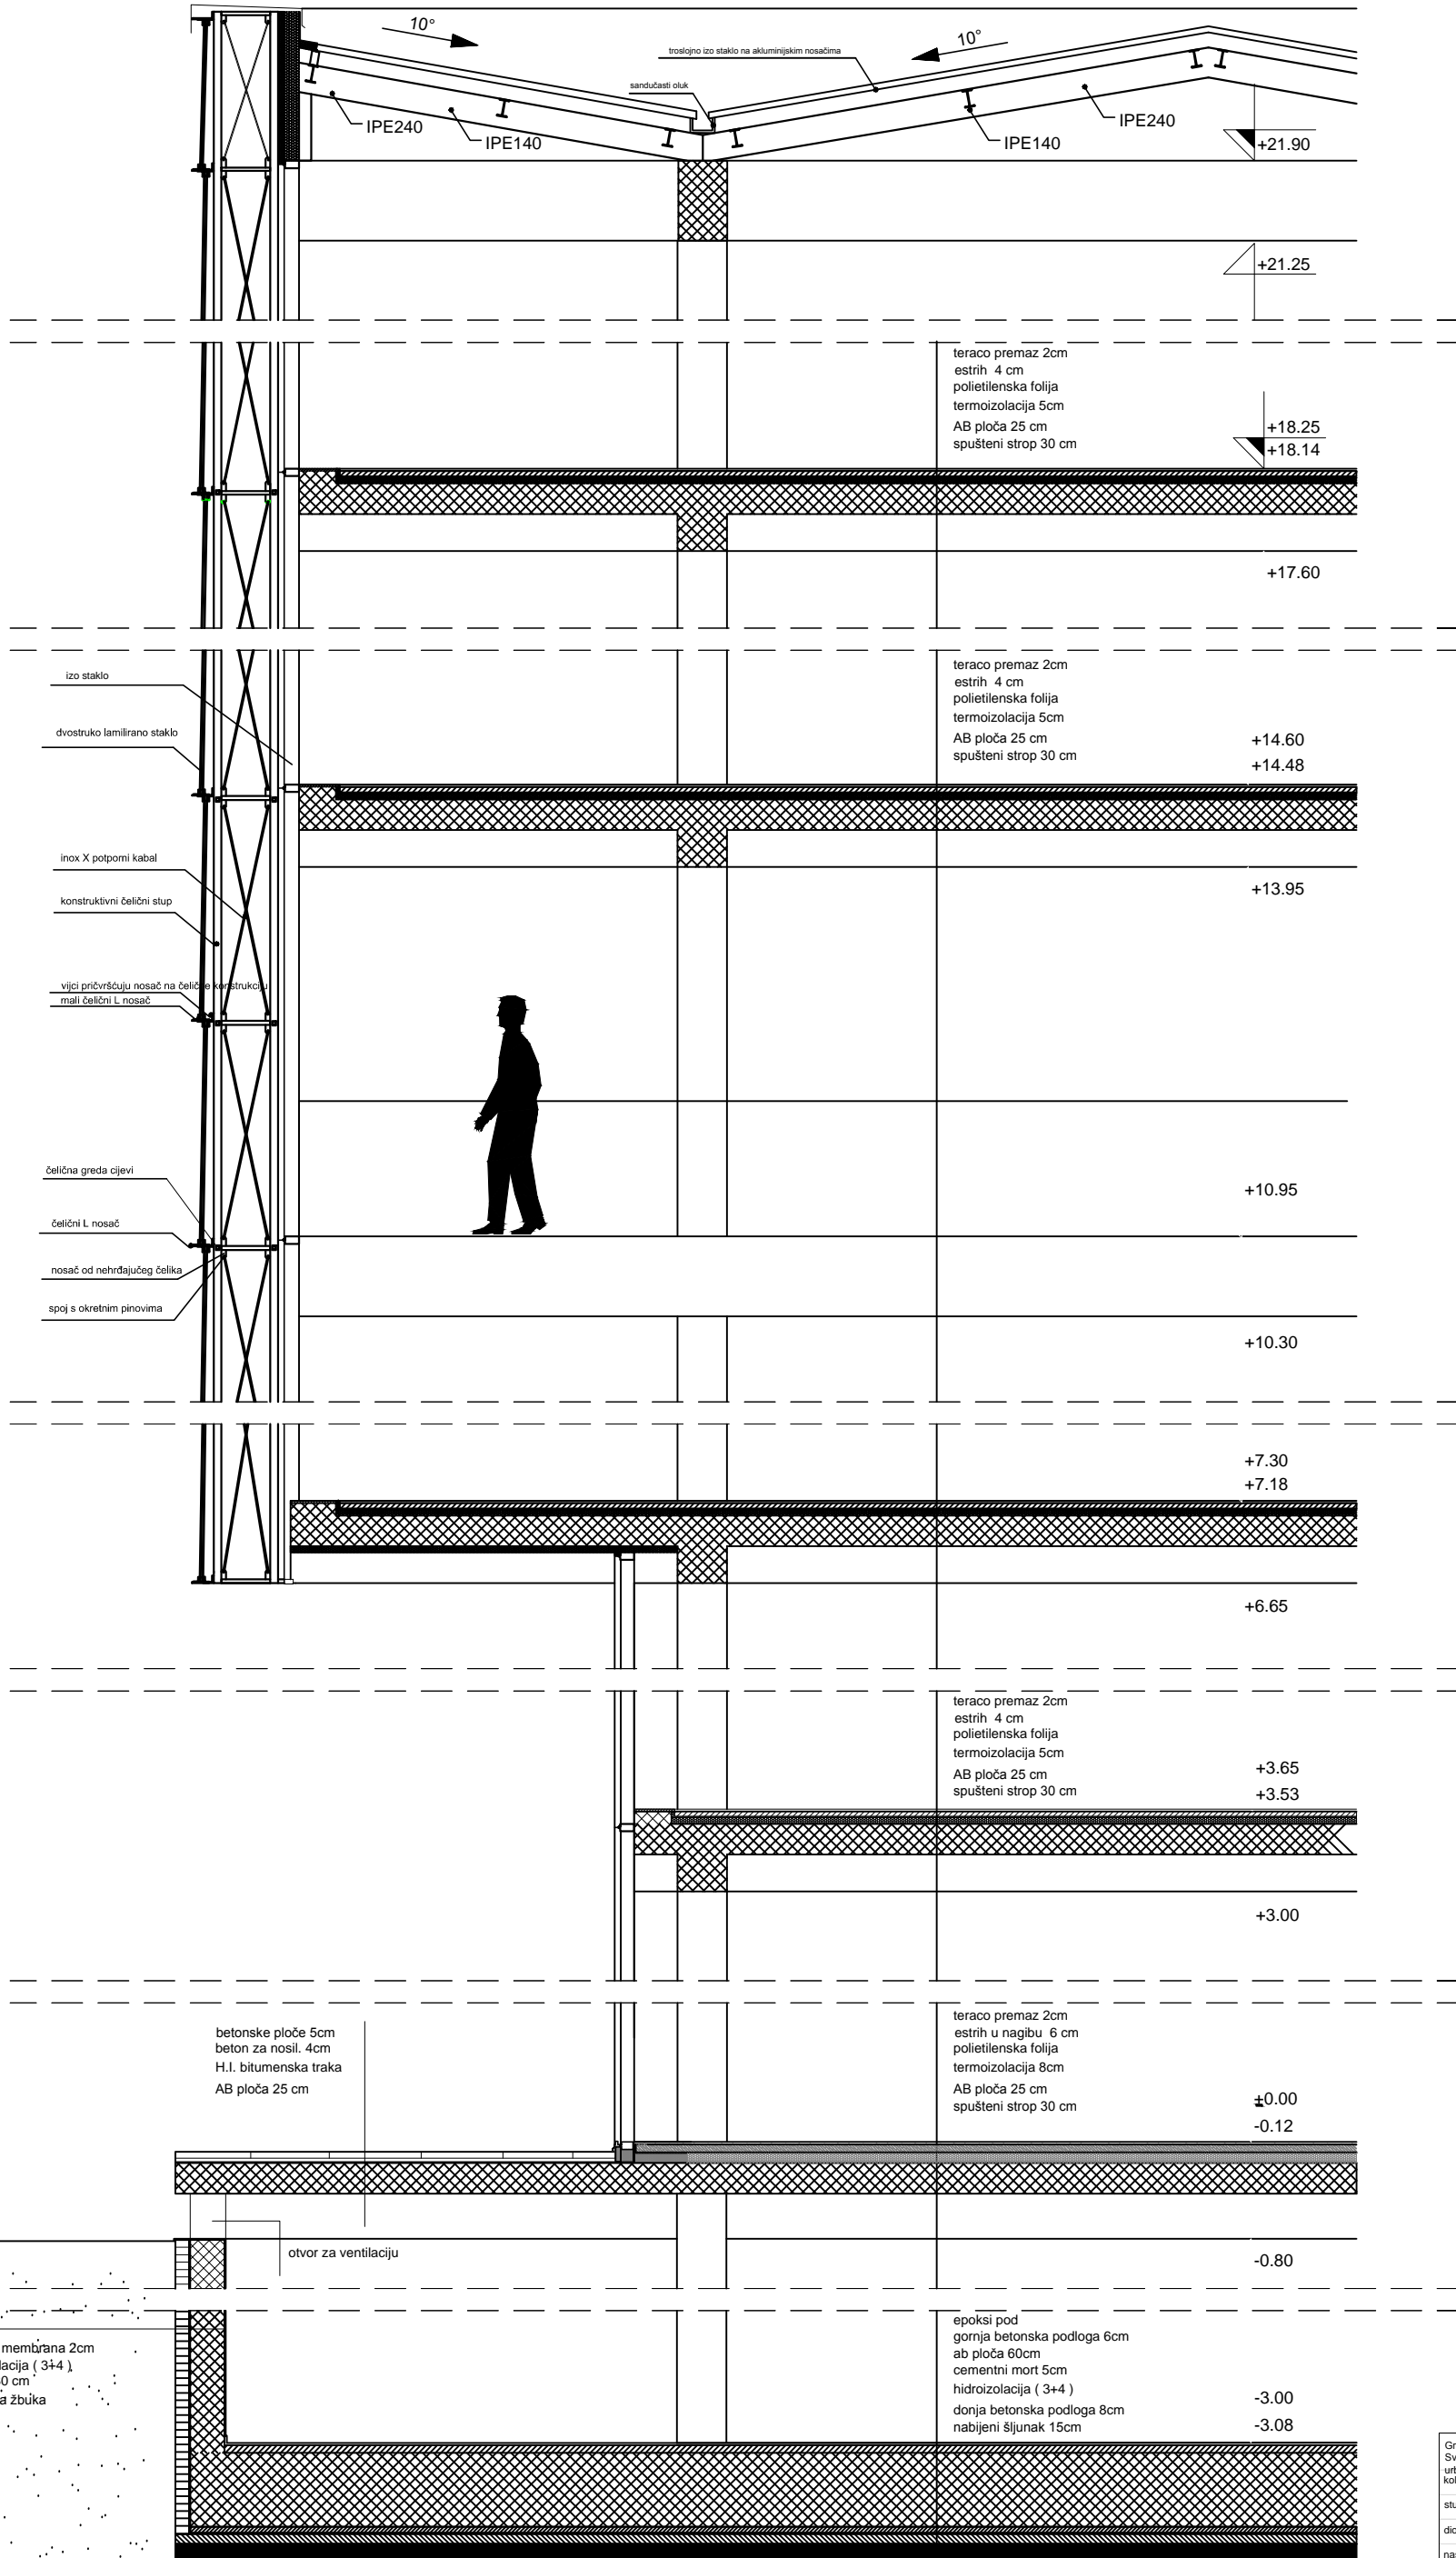

III.4. Perspektivni prikaz ambijenta iz pješačke vizure



III.3. Perspektivni prikaz ambijenta iz pješačke vizure



